

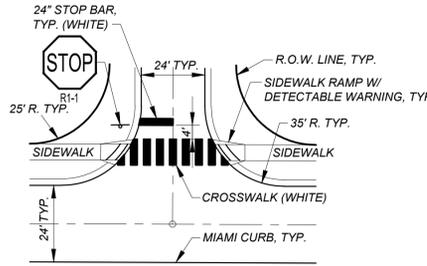


F:\CBD12\CAD\Plans\set\PP\NEW3 OVERALL SITE PLAN.dwg, 11/20/2023 10:44:19 PM

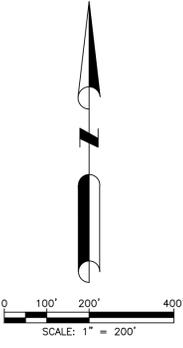

**TYPICAL INTERSECTION  
SIGNING & STRIPING DETAIL**

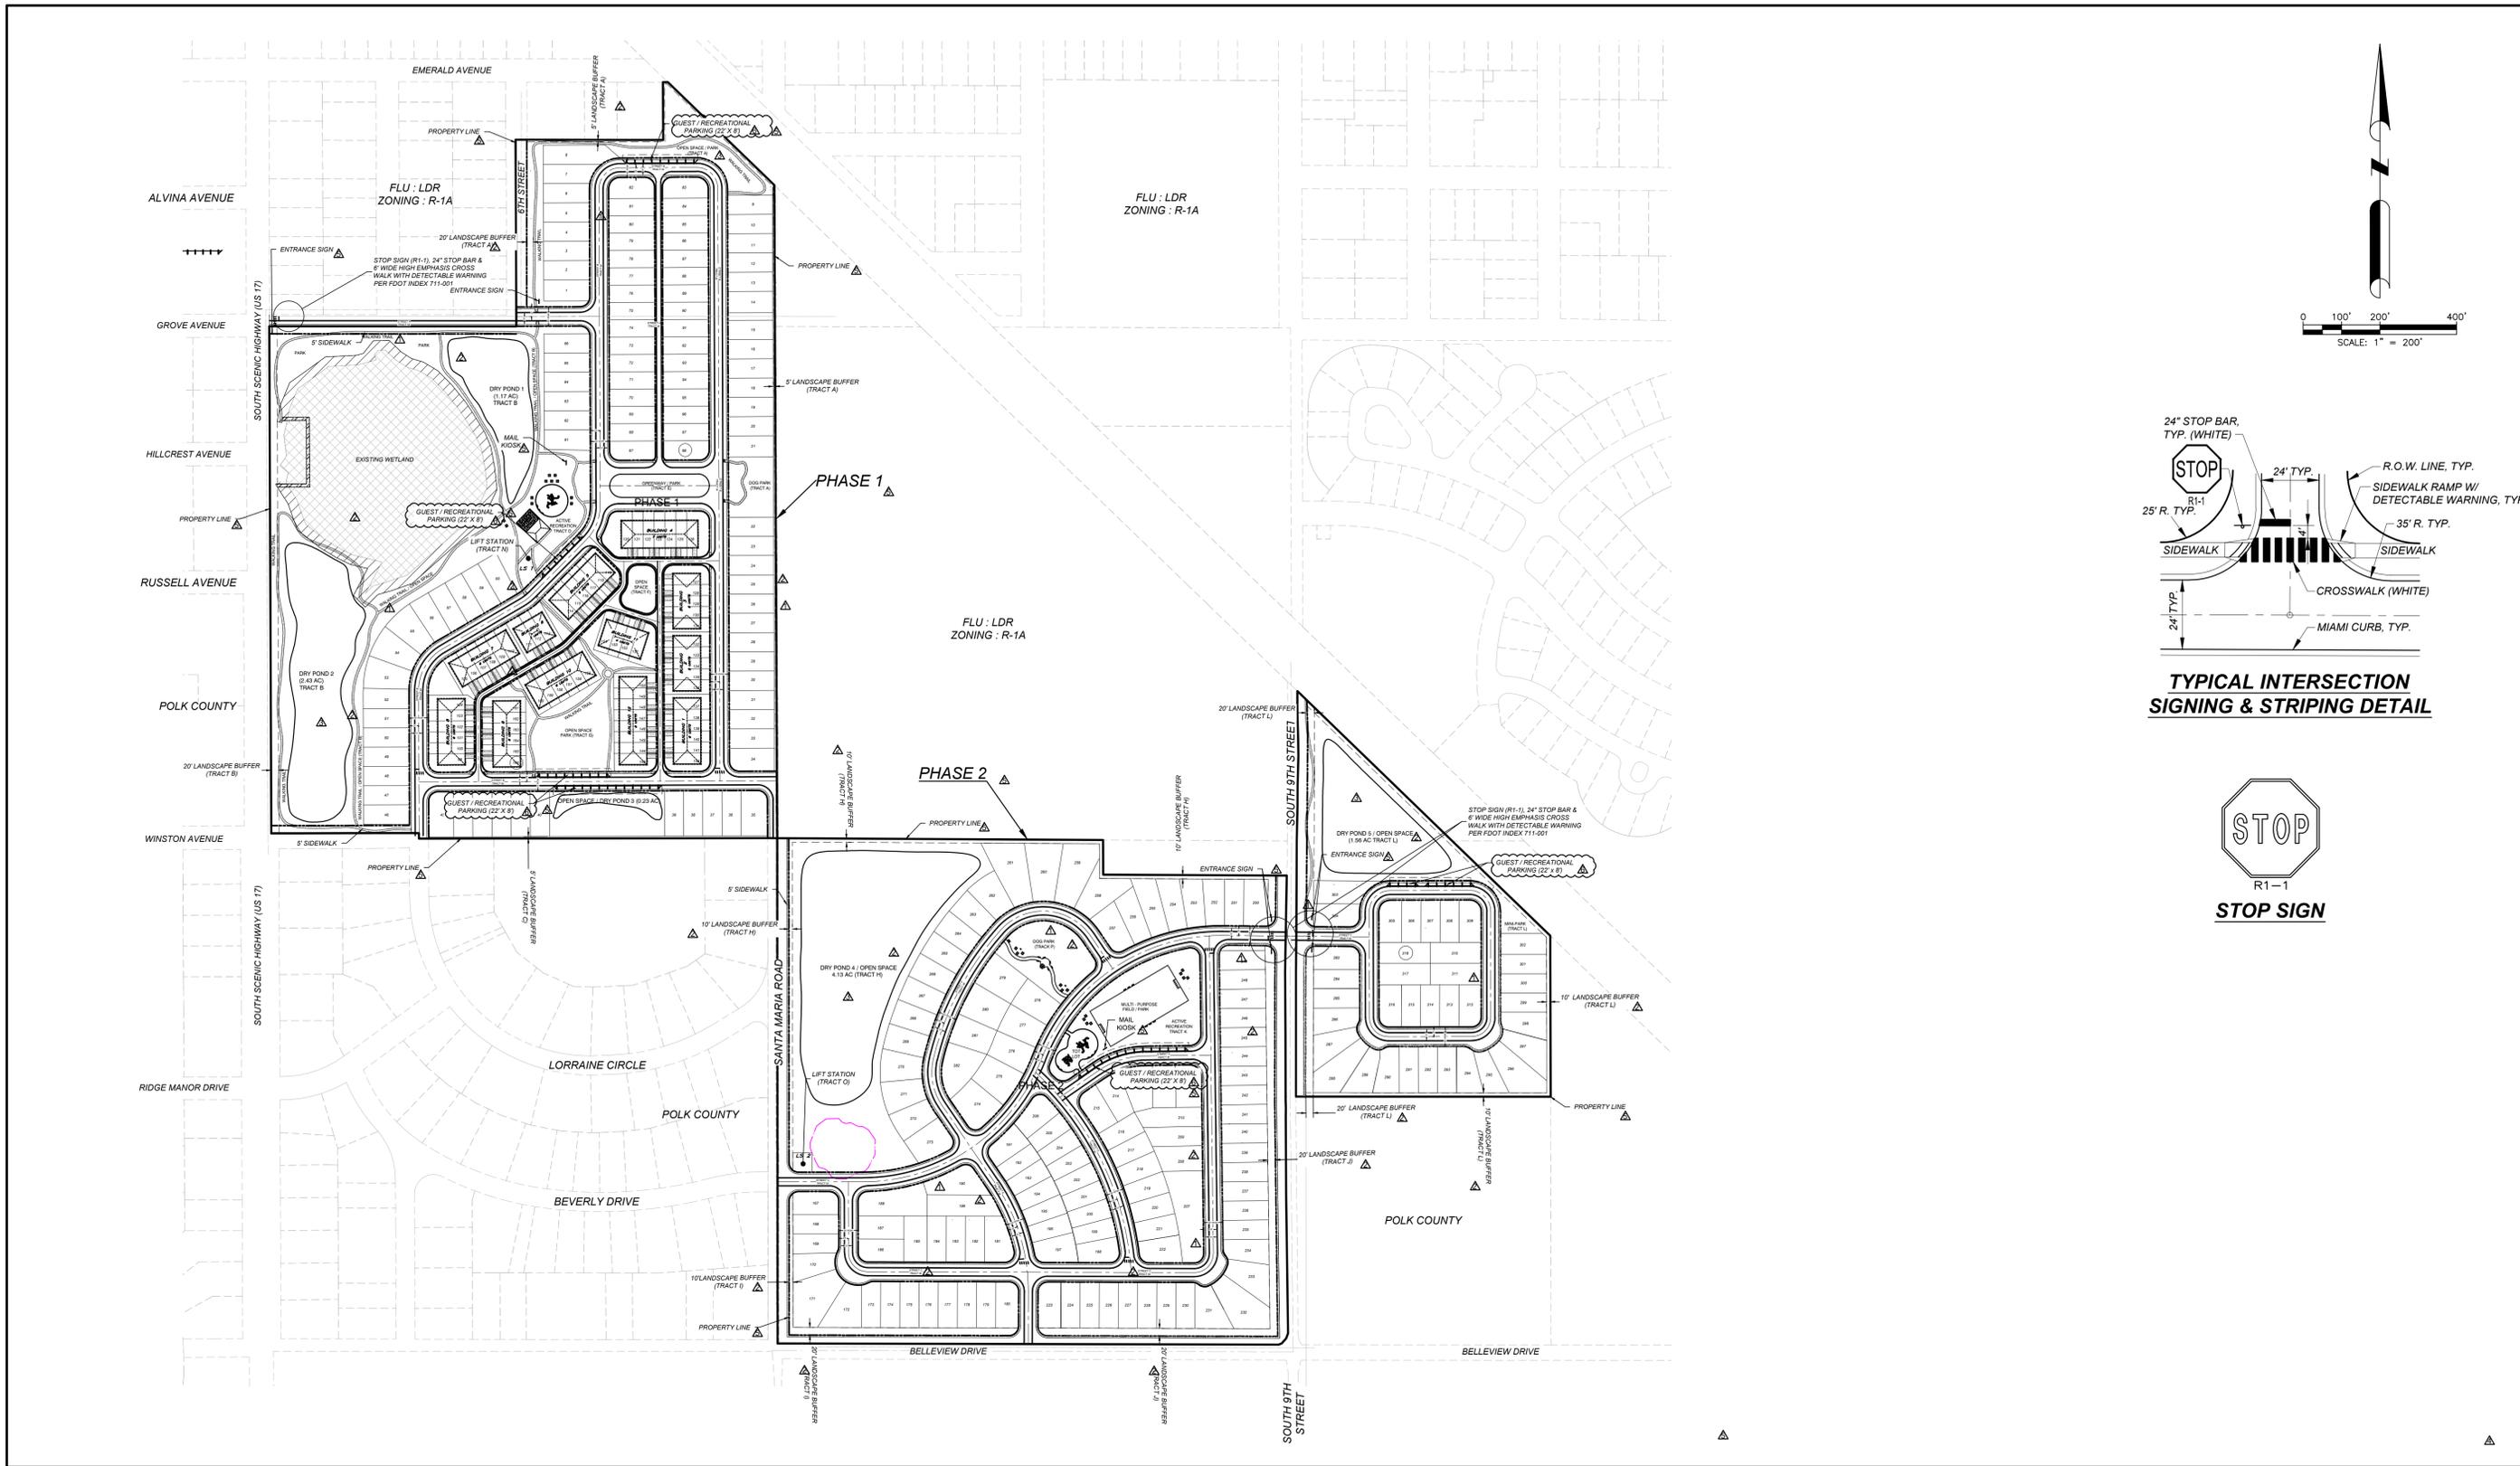

**STOP SIGN**

**DSE**  
**DAVE SCHMITT ENGINEERING, INC.**  
 12301 Lake Underhill Road Suite 241  
 ORLANDO, FL 32828  
 407-207-9088 FAX 407-207-9089  
 Certification of Authorization #27471

DATE		BY	DESCRIPTION	REVISIONS		DATE	BY	DESCRIPTION
						10/20/2023	JT	REV. PER CITY
						09/22/2023	JT	REV. PER CLIENT
						04/04/2023	BC	REV. PER CITY
						11/08/2022	BC	REV. PER CITY
11/20/2023		JT	REV. PER CITY			09/20/2020	RSD	REV. PER CITY

DAVE M. SCHMITT  
 FLORIDA REG. NUMBER  
 48274

**OVERALL SITE PLAN**  
**STEEPLE CHASE**  
**LAKE WALES, FLORIDA**

DATE: SEPT 2022
PROJECT NO.: CBD-12
DRAWN BY: BC
CHECKED BY: DMS
SCALE: 1"=200'
SHEET: 3 OF 14