

PLANT MATERIAL LIST

SYMBOL	QUANTITY	BOTANICAL NAME	COMMON NAME	SPECIFICATIONS	SPACING
	26	ULMUS ALATA	WINGED ELM	8' HT X 4' SPD, 2" CALIPER	AS SHOWN
	22	ULMUS AMERICANA	AMERICAN ELM	8' HT X 4' SPD, 2" CALIPER	AS SHOWN
	58	QUERCUS VIRGINIANA	LIVE OAK	8' HT X 4' SPD, 2" CALIPER	AS SHOWN
	12	ILEX VOMITORIA	YAUPON HOLLY	8' HT X 4' SPD, 2" CALIPER	AS SHOWN

TREE REQUIREMENTS



TREE PLANTING REQUIREMENTS FOR RESIDENTIAL LOTS ARE AS FOLLOWS:

a. LOTS LESS THAN 10,000 SF - 2 TWO-INCH CALIPER SHADE TREES, WITH A MINIMUM EIGHT FEET HEIGHT

b. LOTS 10,000 SF OR LARGER, 3 TWO-INCH CALIPER SHADE TREES, WITH A MINIMUM EIGHT FEET HEIGHT

c. STREET TREES ARE ALSO COUNTED AS LOT TREES*

28 LOTS UNDER 10,000 SF	28 X 2 =	56 TREES
3 LOTS OVER 10,000 SF	3 X 3 =	9 TREES
RIGHT OF WAY TREES	ONE PER 50 LF	600 LF / 50 = 12 TREES
STREET TREES	ONE PER 50 LF	2,400 LF / 50 = 48 TREES*
PARK TREES	ONE PER 50 LF	1,000 LF / 50 = 20 TREES
TOTAL REQUIRED TREES		143 TREES

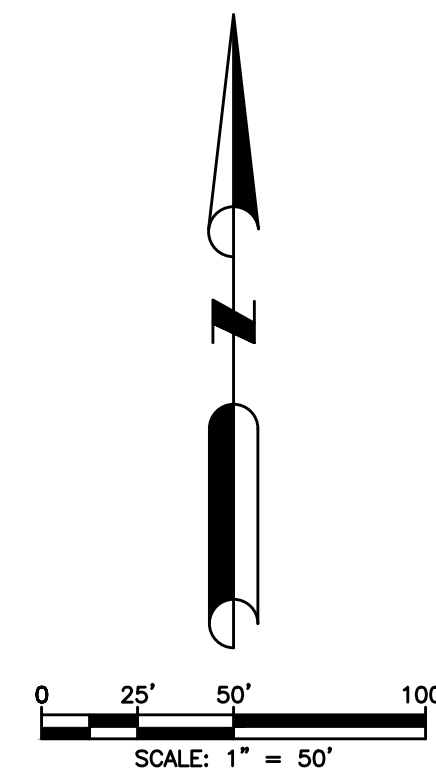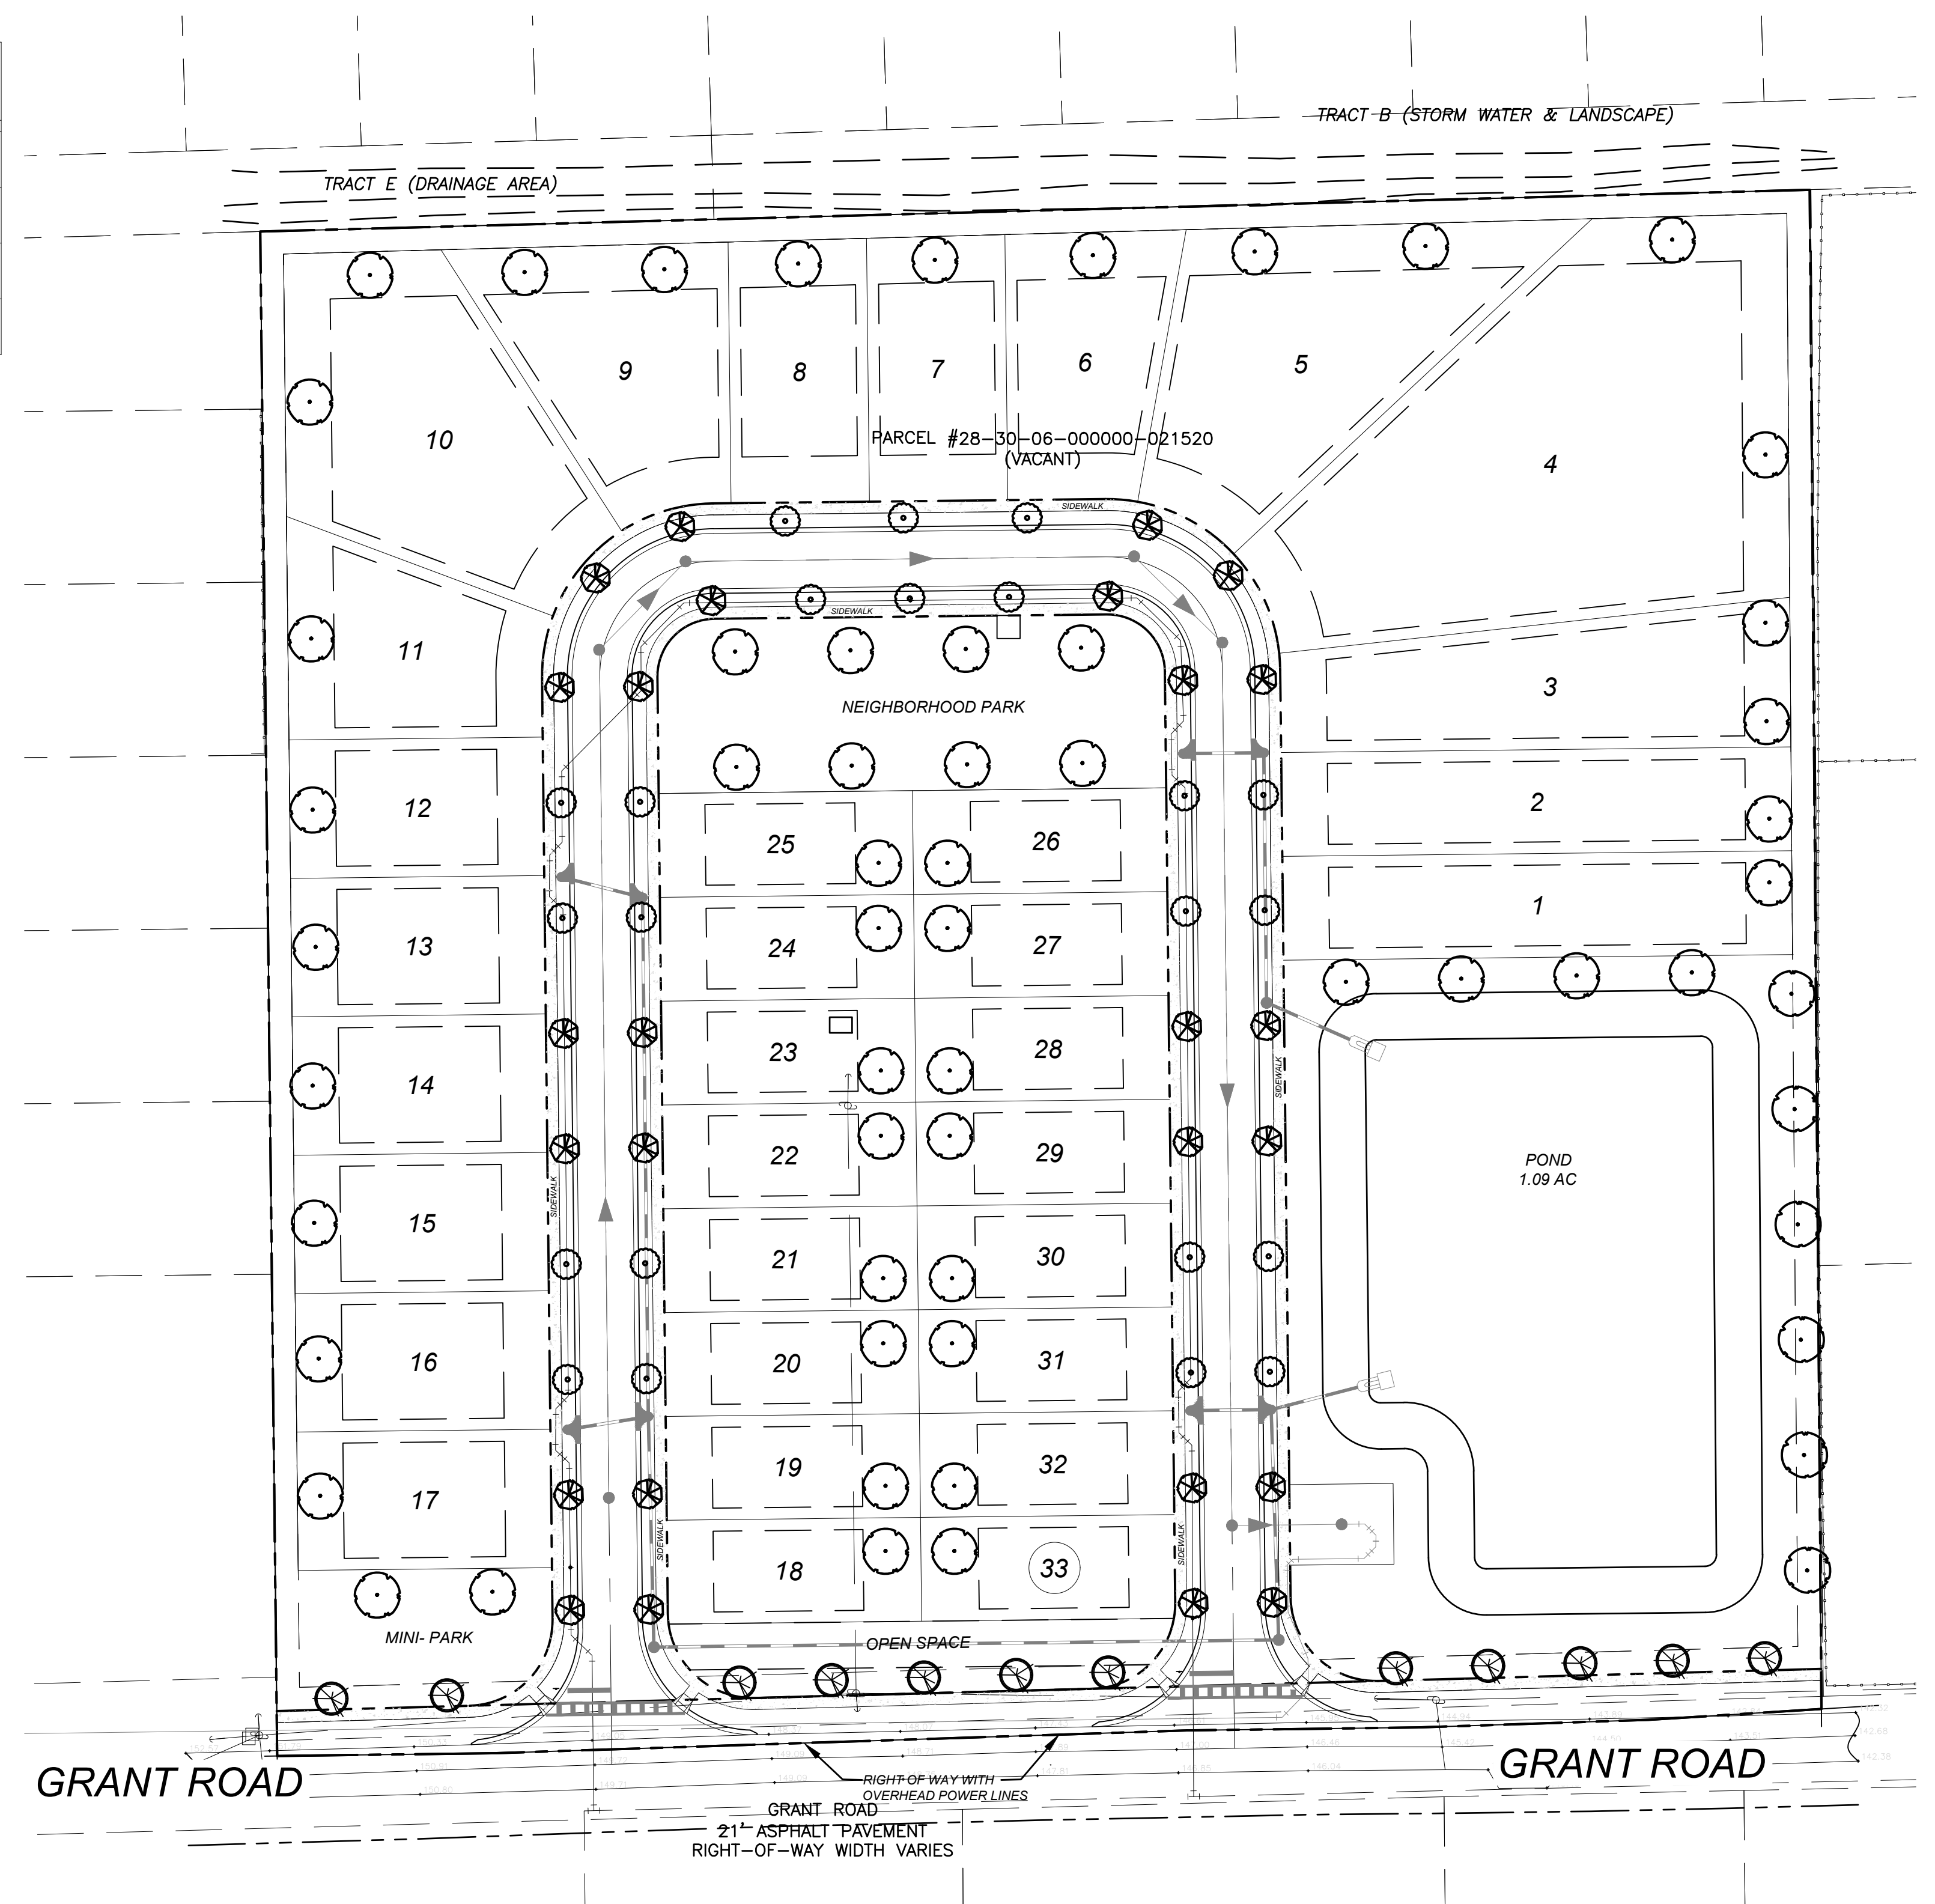

ANDERSON LESNIAK LIMITED, INC.
 landscape architects land planners
 4921 S. WESTSHORE BOULEVARD
 TAMPA, FLORIDA 33611
 (813) 831-9595 (813) 831-1413
 alyson@andersonlesniak.net
 www.andersonlesniak.net

REVISIONS					
DATE	BY	DESCRIPTION	DATE	BY	DESCRIPTION

L. ALYSON UTTER, ASLA
 LA0001163

PRELIMINARY LANDSCAPE PLAN
 ROBINS WALK
 LAKE WALES, FLORIDA

DATE: 05-19-2021
 PROJECT NO.: CBD-5
 DRAWN BY: BG
 CHECKED BY: LAU
 SCALE: 1"=50'
 SHEET: 1 OF 1